
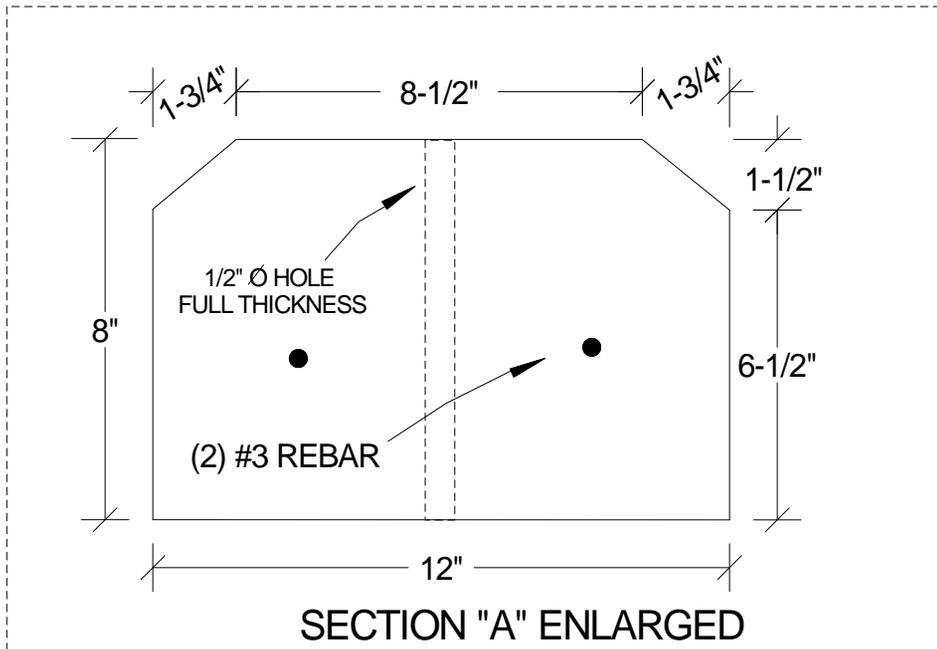
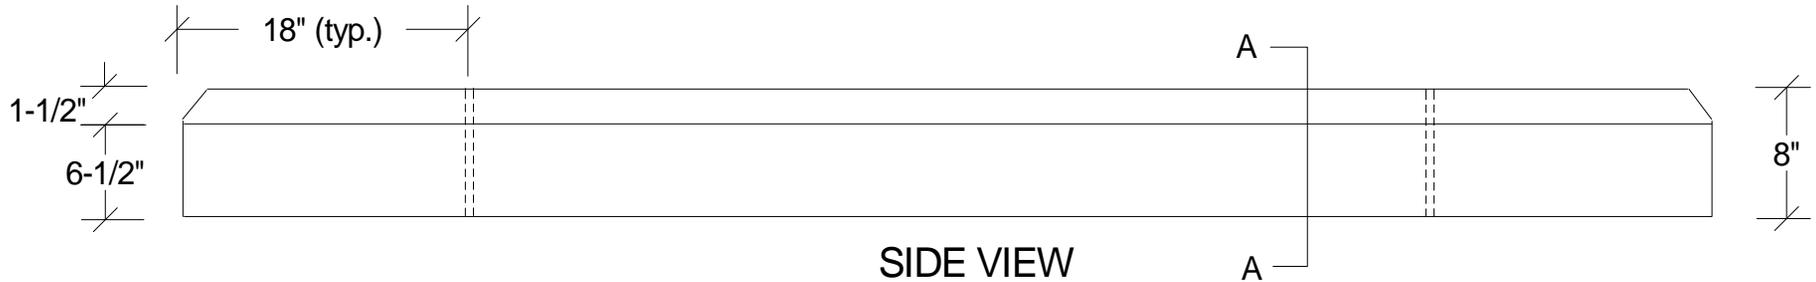


# COMMERCIAL CONCRETE PRODUCTS, INC.

2705 SAMMONDS ROAD PLANT CITY, FLORIDA 33567-4556  
TEL > (813)659-3707 FAX > (813)659-3515

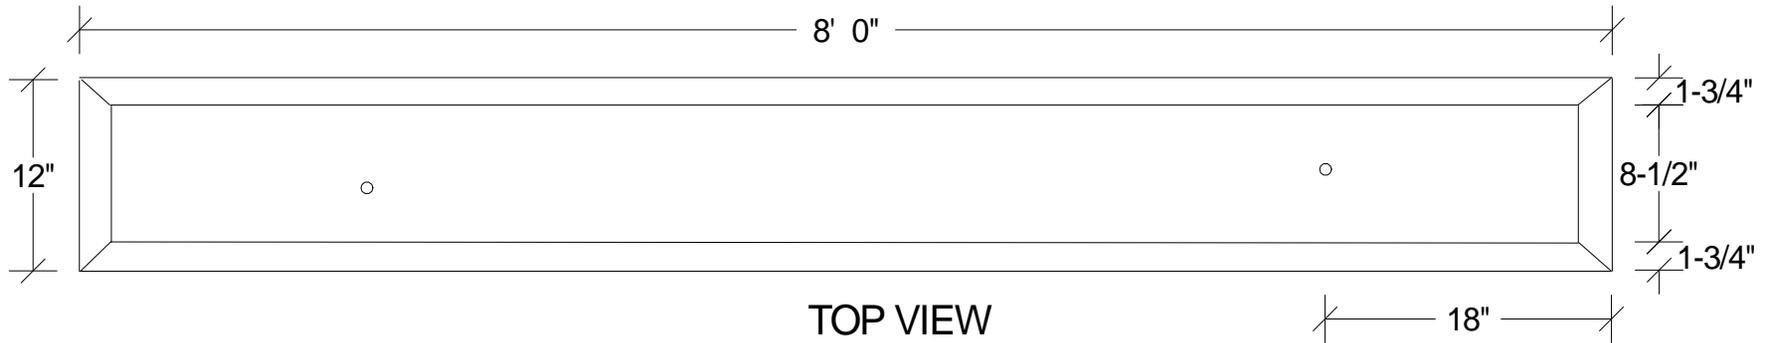

## LARGE TRUCK WHEELSTOP

5000 PSI GRAY CONCRETE

SCALE: 1" = 1'